


**SHEET INDEX**

Sheet No.	Sheet Title
1	Preliminary Subdivision Site/Landscape Plan
2	Storm Drainage and Grading Plan
3	Erosion Control Plan (Plan)
4	Erosion Control Plan (Profile)
5	Roadway & Storm Drainage Profiles & Site Construction Details

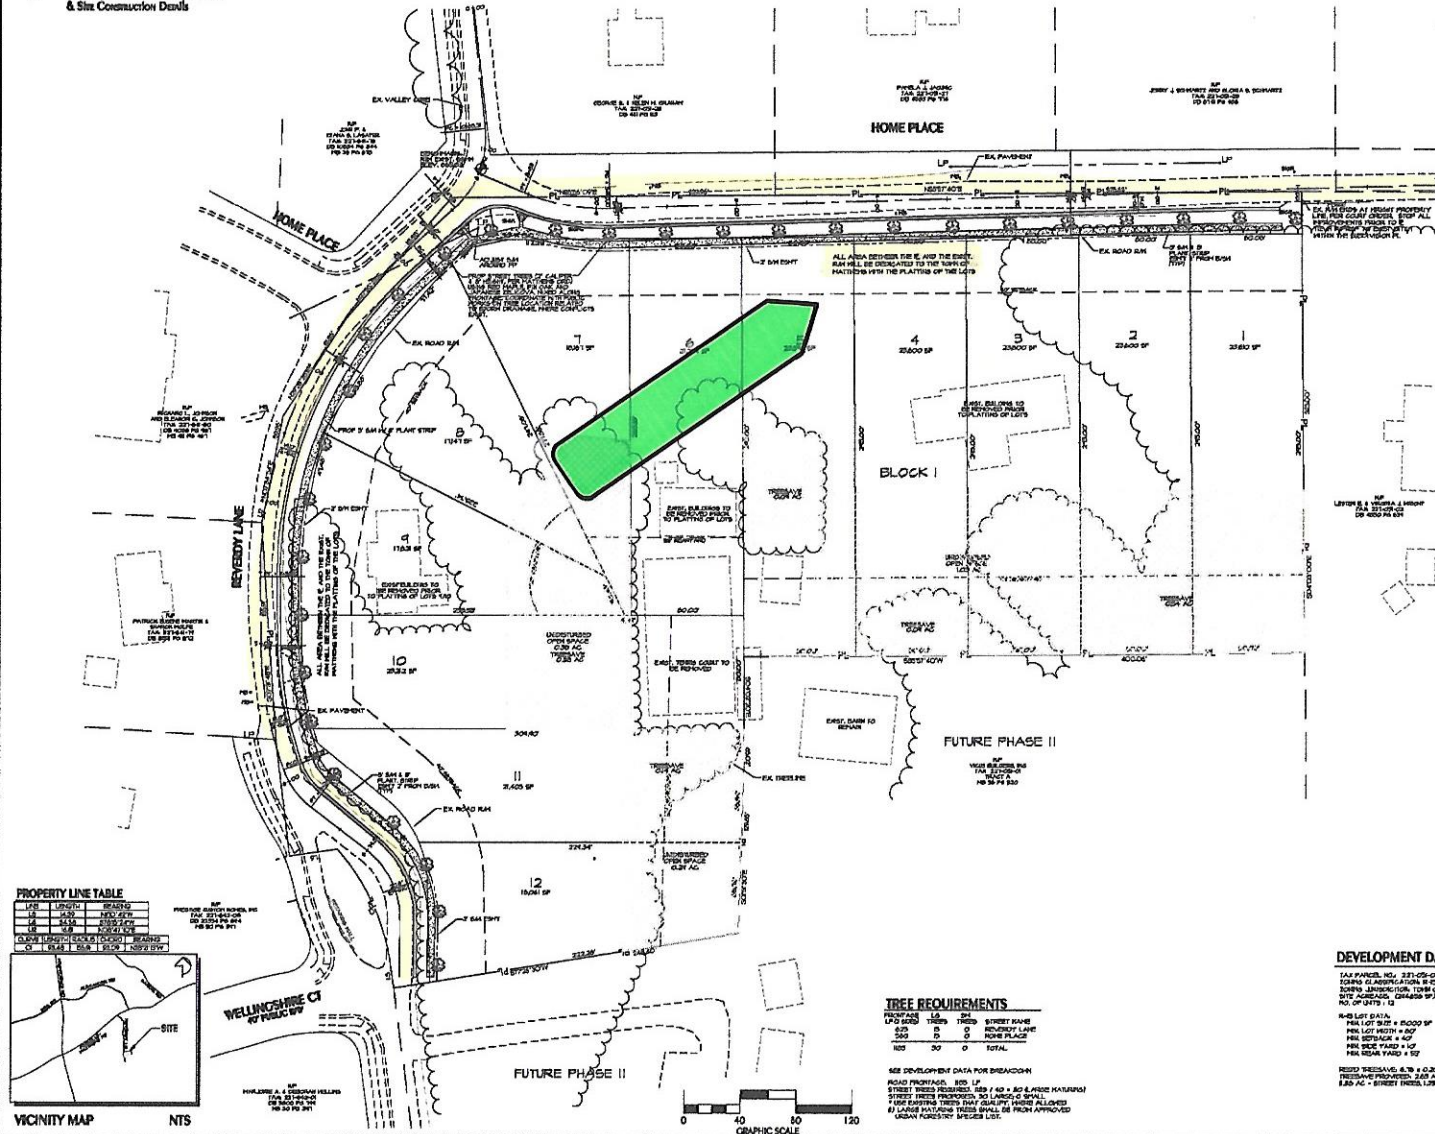

**GENERAL NOTES**

- THIS PRELIMINARY SUBDIVISION PLAN IS SUBMITTED AND SHALL BE CONSIDERED IN ACCORDANCE WITH THE REQUIREMENTS OF THE TOWN OF MONTICELLO, NC AND THE NORTH CAROLINA CONVEYANCE ACT.
- NOISE AND VIBRATION IMPACT ANALYSIS REPORT PREPARED BY GOLDER ASSOCIATES INC. IS REFERENCED HEREIN AS PART OF THE SUBDIVISION PLAN.
- TOPOGRAPHIC SURVEY DATA FROM PHOTOGRAMMETRIC METHODS IS REFERENCED HEREIN AS PART OF THE SUBDIVISION PLAN. THE COMPASS BEARINGS HAVE BEEN PROVIDED BY A PROFESSIONAL LAND SURVEYOR AND ARE IN ACCORDANCE WITH THE REQUIREMENTS OF THE CONVEYANCE ACT.
- EXISTING UTILITIES SHOWN ON THIS PLAN ARE BASED ON RECORD DRAWINGS AND FIELD SURVEY DATA. ANY UNDETECTED UTILITIES SHALL BE THE RESPONSIBILITY OF THE DEVELOPER.
- ALL UTILITIES SHALL BE DEEPENED TO A MINIMUM OF 48\"/>

**DEVELOPMENT DATA**


TOTAL ACREAGE	6.38 AC
CORPORATE TAX VALUE	\$9,570.00 ON 6.38 AC
TAX VALUE PER ACRE	\$1,499.00
TOTAL NET LOT AREA	12.00 SQ. FT. (0.25 AC)
EST. FEE IN LIEU OF LAND OBLIGATION	\$20,000.00 PER LOT

**INSPECTIONS**

DATE	BY
10/12/2014	DAVID BERRY

**PROPERTY LINE TABLE**

LINE	LENGTH	BEARING
1	113.8	S 89° 50' 00\"/>

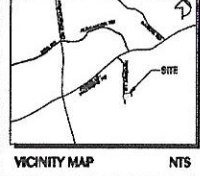

**TREE REQUIREMENTS**

PROPOSED	LOSS	NET
10	0	10

SEE DEVELOPMENT DATA FOR DETAILED ROAD PROFILES, SIDE L.P. STREET TREE REQUIREMENTS FOR A 40' A.P.D. AND TREE MAINTENANCE SCHEDULE. LARGE TREES SHALL BE IDENTIFIED AND PRESERVED OR REPLANTED. 

**KENNEY DESIGN GROUP, PA**  
 1314 GREENWOOD CLIFF  
 FAY, RICKMAN, & ASSOCIATES, P.A.  
 1001 W. MARKET STREET, SUITE 200  
 CHARLOTTE, NC 28202

Project No.	422714
Date	10/12/2014
Sheet No.	1
Project Name	REVERDY FARMS
Client Name	Vicos Builders Inc.
Client Address	2201 E 7th St, Chatham, NC 28524

**Preliminary Subdivision Site & Landscape Plan**  
**REVERDY FARMS**  
 Town of Monticello, Mecklenburg County, North Carolina  
 Vicos Builders Inc., 2201 E 7th St, Chatham, NC 28524




HP  
GEORGE S. & HELEN M. GRAMAY  
TAX 231-02-03  
CG 481 PG 113

HP  
PENELA J. JAGIEL  
TAX 231-02-07  
CG 493 PG 114

### HOME PLACE

HP  
JERRY J. SCHWARTZ AND BLANCA D. SCHWARTZ  
TAX 231-02-09  
CG 511 PG 115

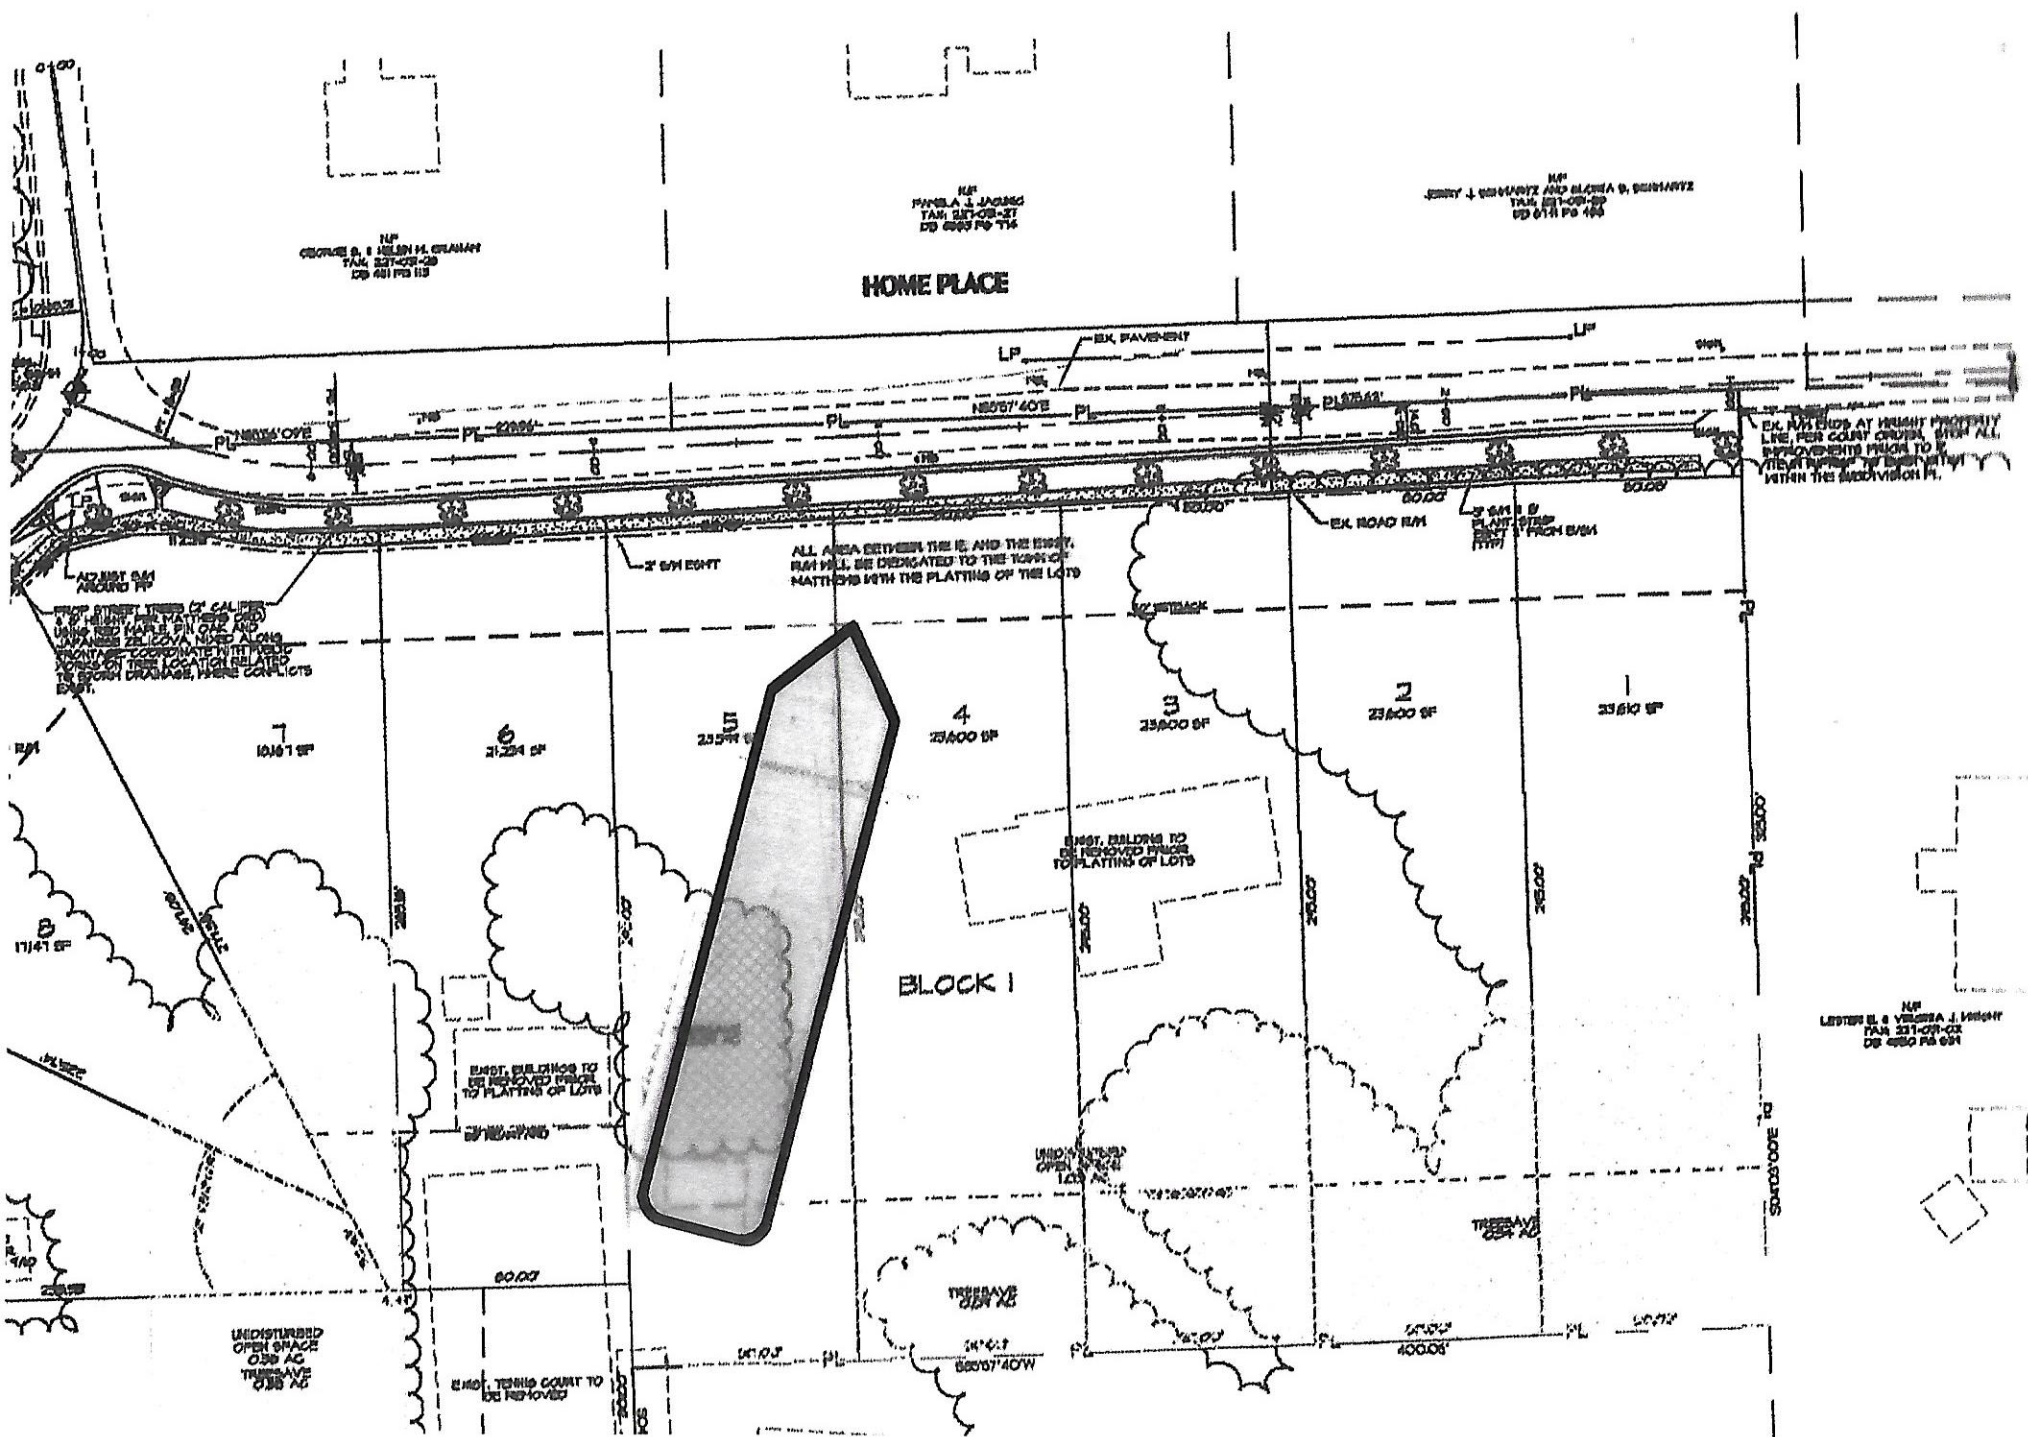

EX. RM ENDS AT HEIGHT PROPERTY LINE FOR GREAT CREEK. WITH ALL IMPROVEMENTS PRIOR TO THE REMOVAL OF EXISTING WITHIN THE SUBDIVISION PL.

### BLOCK 1

HP  
LESTER E. & VIOLETTA J. WRIGHT  
TAX 231-02-02  
CG 450 PG 091